



NORTH EAST ELEVATION

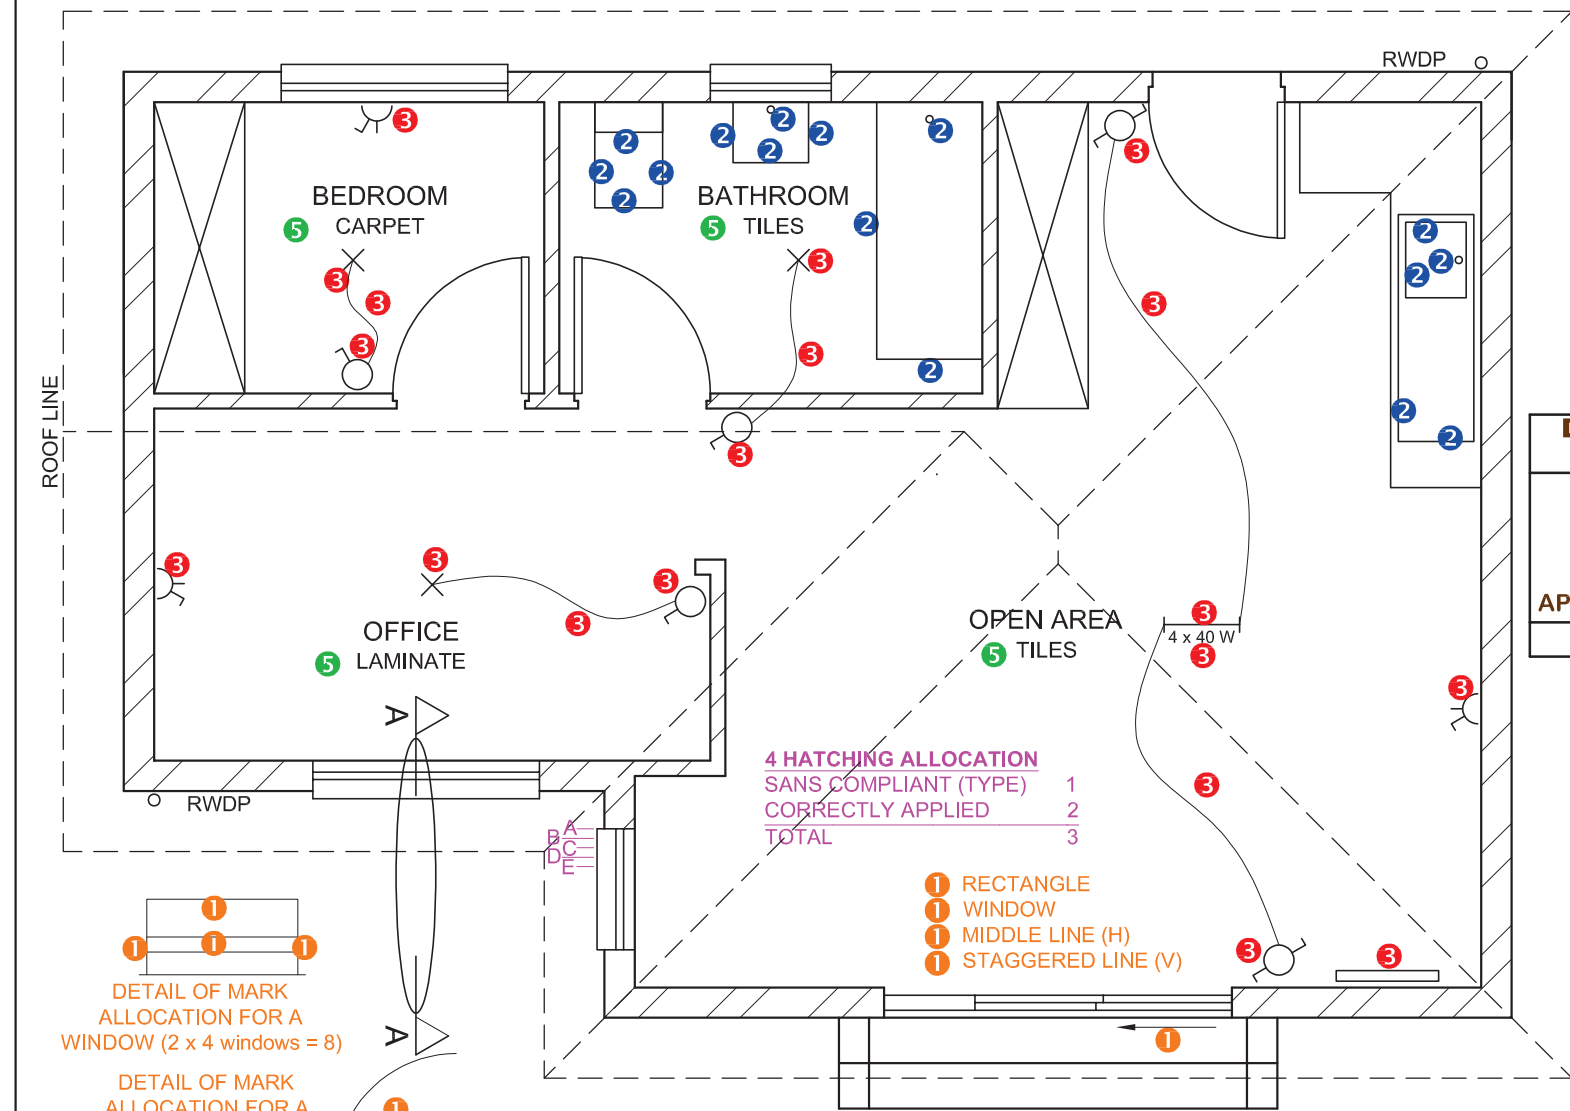

FLOOR PLAN
SCALE 1 : 50

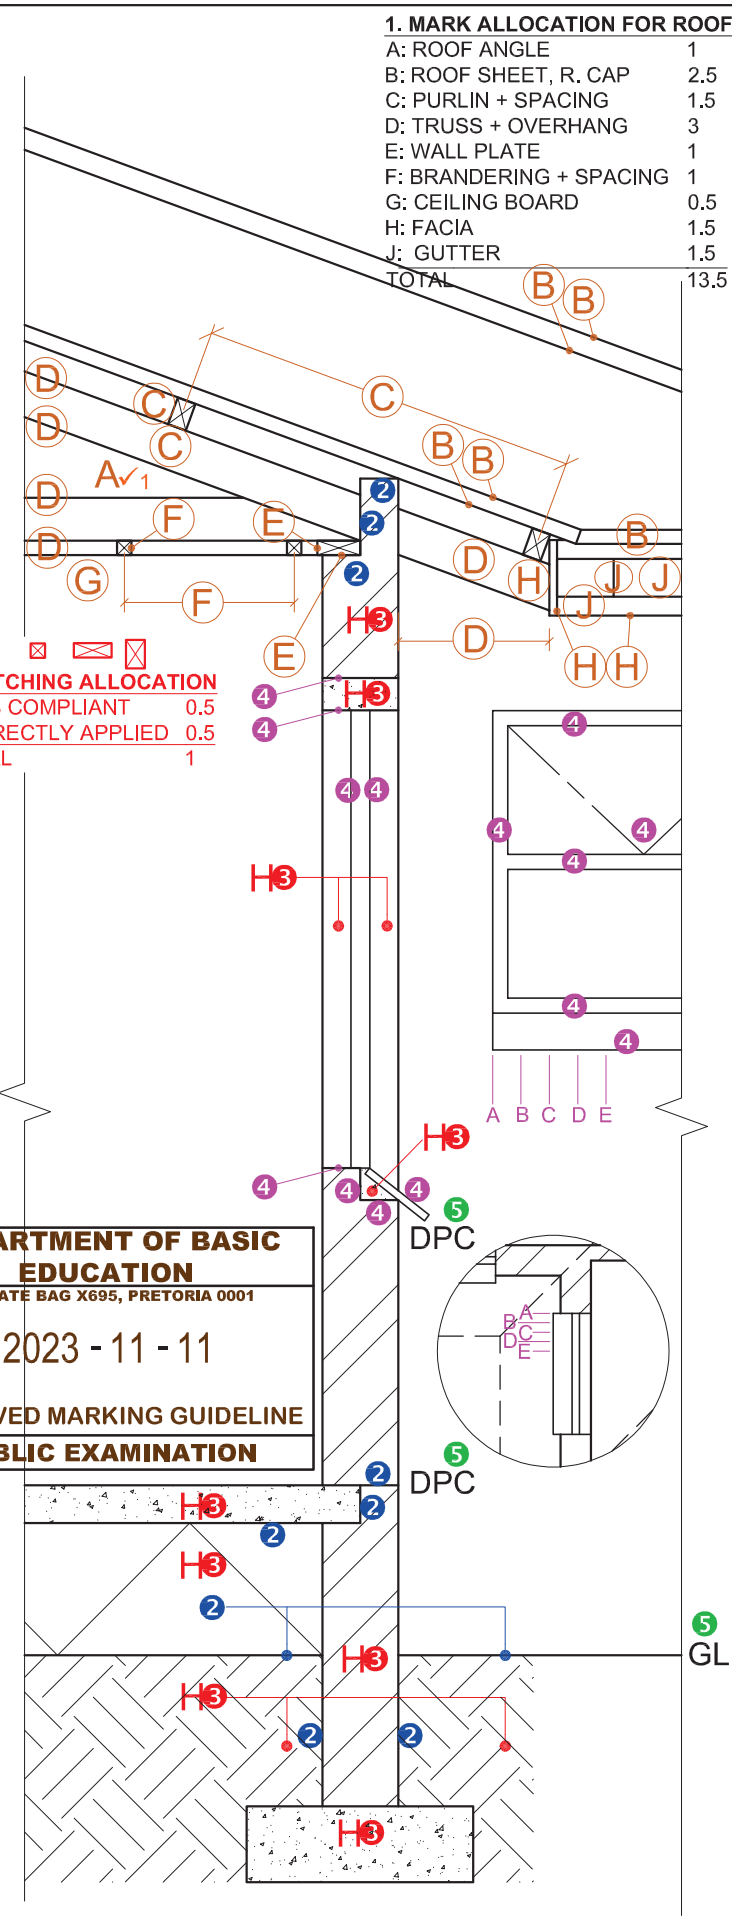

SECTION A-A
SCALE 1 : 20

1. MARK ALLOCATION FOR ROOF

A: ROOF ANGLE	1
B: ROOF SHEET, R. CAP	2.5
C: PURLIN + SPACING	1.5
D: TRUSS + OVERHANG	3
E: WALL PLATE	1
F: BRANDING + SPACING	1
G: CEILING BOARD	0.5
H: FACIA	1.5
J: GUTTER	1.5
TOTAL	13.5

3. HATCHING ALLOCATION

SANS COMPLIANT	0.5
CORRECTLY APPLIED	0.5
TOTAL	1

4 HATCHING ALLOCATION

SANS COMPLIANT (TYPE)	1
CORRECTLY APPLIED	2
TOTAL	3

- 1 RECTANGLE
- 1 WINDOW
- 1 MIDDLE LINE (H)
- 1 STAGGERED LINE (V)

MARK ALLOCATION FOR SECTION OF ROOF		FOR OFFICIAL USE ONLY			
A		INCORRECT SCALE(S) USED			
B		NON-ALIGNMENT OF VIEWS			
C		VIEW(S) ROTATED			
D		SECTION VIEWED INCORRECTLY			
E		INCORRECT LETTERING			
F					
G					
H					
J					
TOTAL		TOTAL			

ASSESSMENT CRITERIA

FLOOR PLAN					
		POSSIBLE	OBTAINED	SIGN	MODERATED
1	DOORS + WINDOWS	13 1/2			
2	FIXTURES	8			
3	ELECTRICAL	9 1/2			
4	HATCHING	3			
5	LABELS	2			
SUBTOTAL		36			
NORTH EAST ELEVATION					
1	ROOF + RWDP	8 1/2			
2	WALLS + STEPS	7			
3	DOOR + WINDOW	8			
4	LABELS	1/2			
SUBTOTAL		24			
DETAILED SECTION					
1	ROOF DETAIL	13 1/2			
2	SLAB + WALL	4 1/2			
3	HATCHING	5 1/2			
4	WINDOWS	7			
5	LABELS	1 1/2			
SUBTOTAL		32			
TOTAL		92			
PENALTIES (-)					
GRAND TOTAL					

DEPARTMENT OF BASIC EDUCATION
PRIVATE BAG X695, PRETORIA 0001
2023 - 11 - 11
APPROVED MARKING GUIDELINE
PUBLIC EXAMINATION